



PROVIDE STD. RUBBER RING JOINT WITHIN 1" - 6" OF OUTSIDE FACE OF MANHOLE WALL

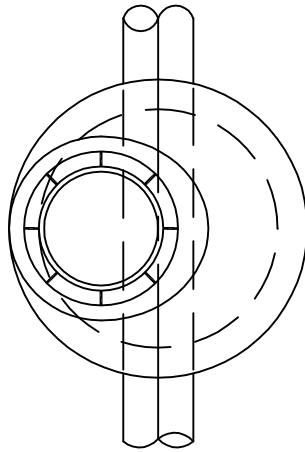

NOTE: MANHOLE LID TO BE 6" ABOVE FINISH GRADE IN EASEMENTS

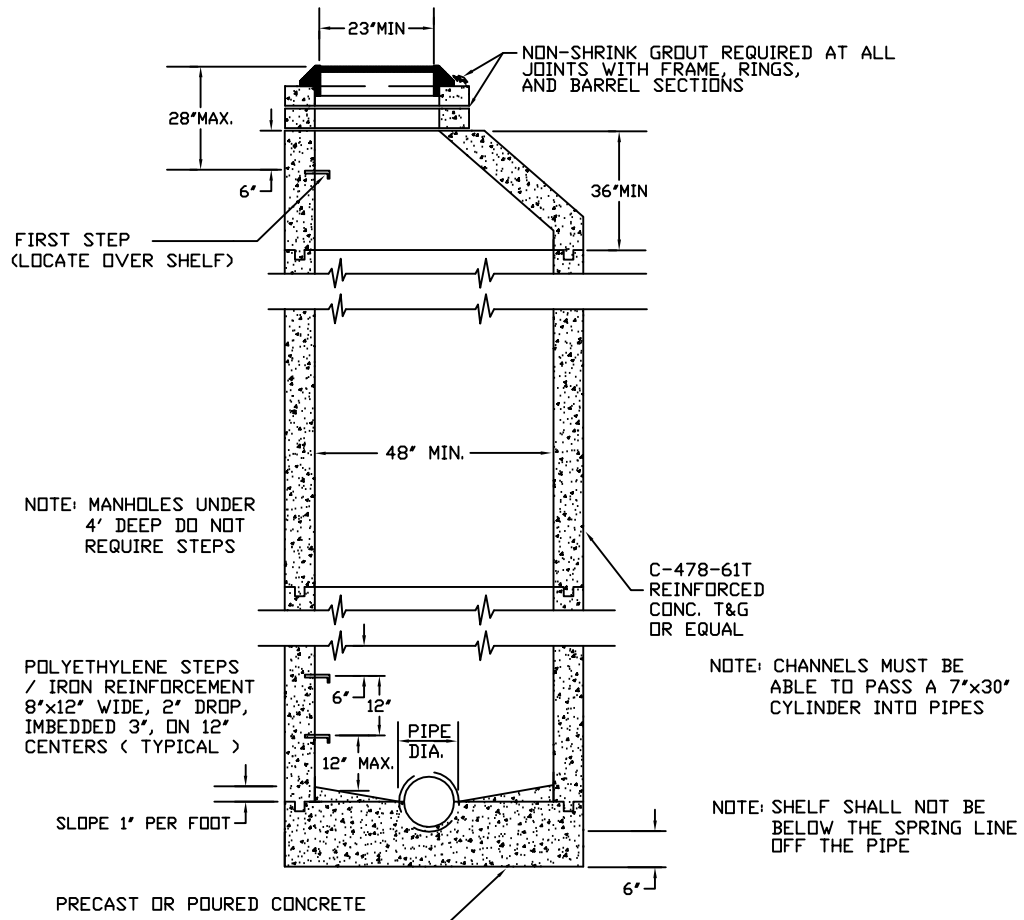

TYPICAL MANHOLE  
6" TO 21" PIPE



TITLE: TYPICAL MANHOLE		SHEET: 7 OF 18	
FILE NAME: SAN-007	DRAWN BY: WDK	REV. DATE: 10/5/94	
SCALE: NOT TO SCALE	DATE: 06/19/2001	CHECKED BY: RHH	