


S:\Engineering\Traffic\Draft\Projects\Current\Projects\RoadwayStandards\TAR Standard Drawings\Standard Drawings Revised 1.1.10\dwgs\U200-800.dwg

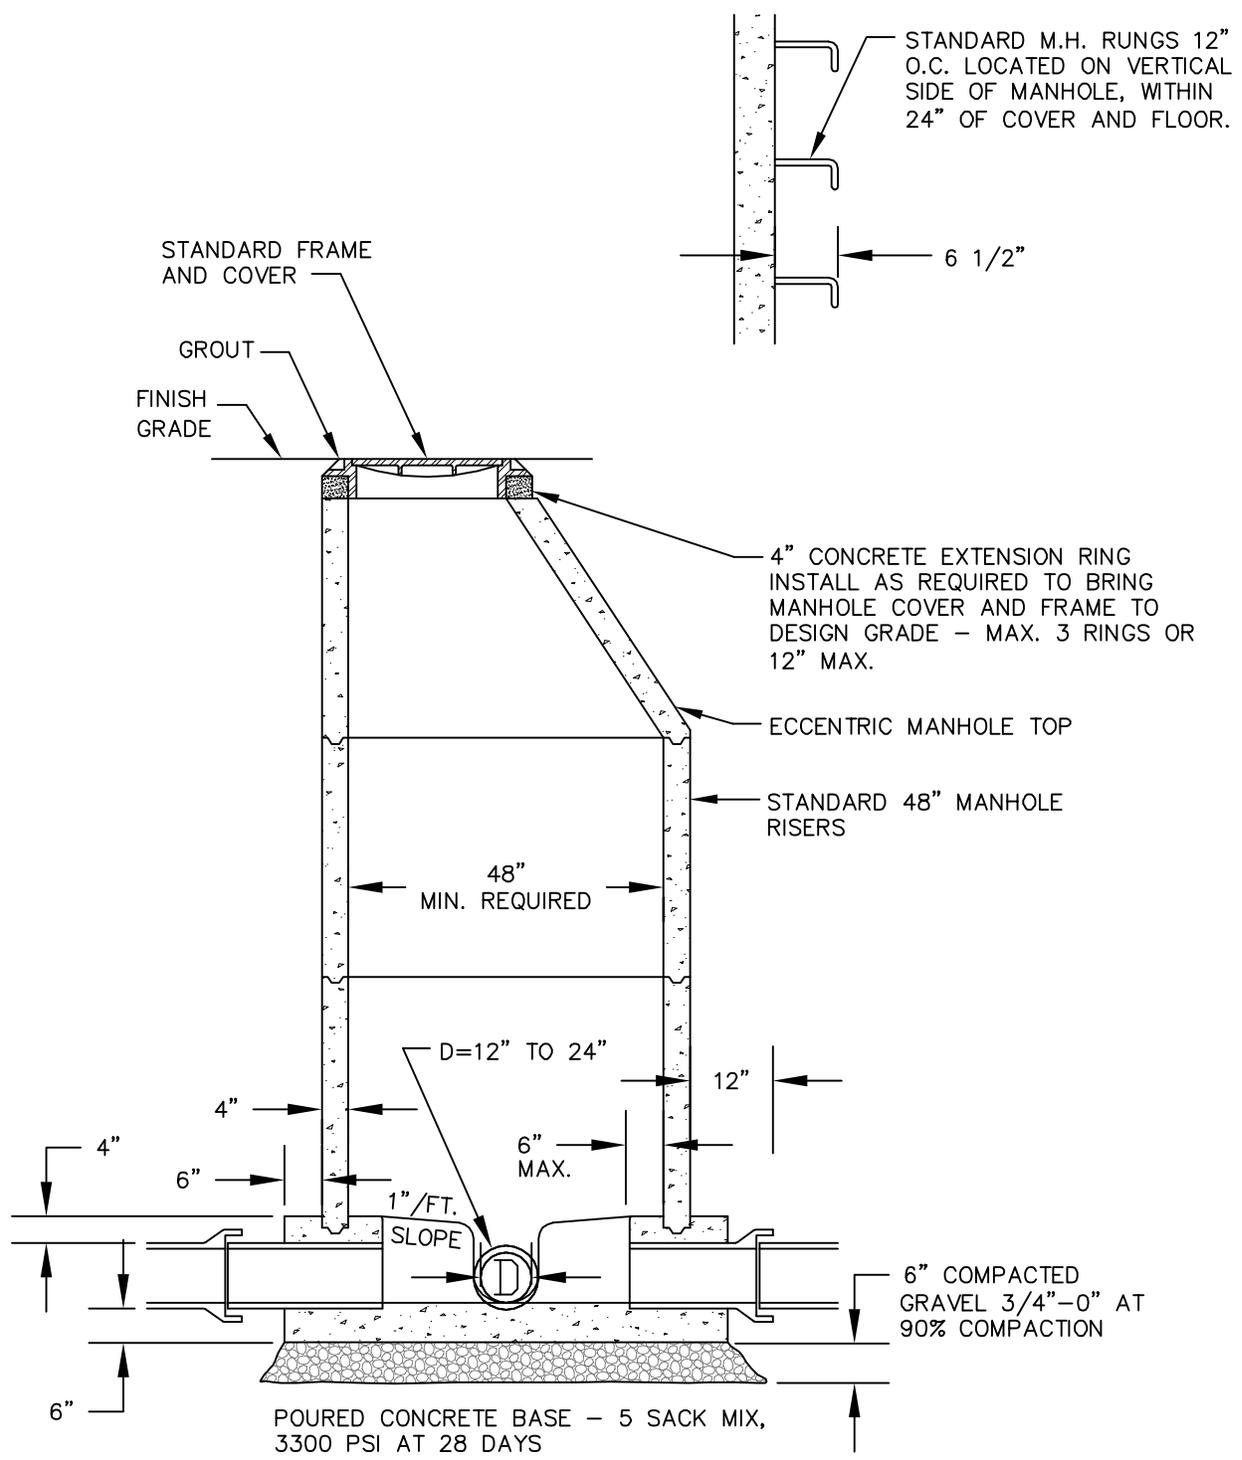

NOTES

1. SPECIFICATIONS FOR CONCRETE AND MISCELLANEOUS MATERIALS USED IN CONSTRUCTION SHALL CONFORM TO CURRENT APWA STANDARD SPECIFICATIONS.

REVISION	DATE	BY	DEPARTMENT OF TRANSPORTATION AND DEVELOPMENT 150 BEAVERCREEK ROAD OREGON CITY, OR 97045	APPROVAL DATE: 1/1/10	SCALE: N.T.S.	STANDARD DRAWING	
					STANDARD MANHOLE		U300