


NOTE: LOCATE STEPS
OVER SHELF

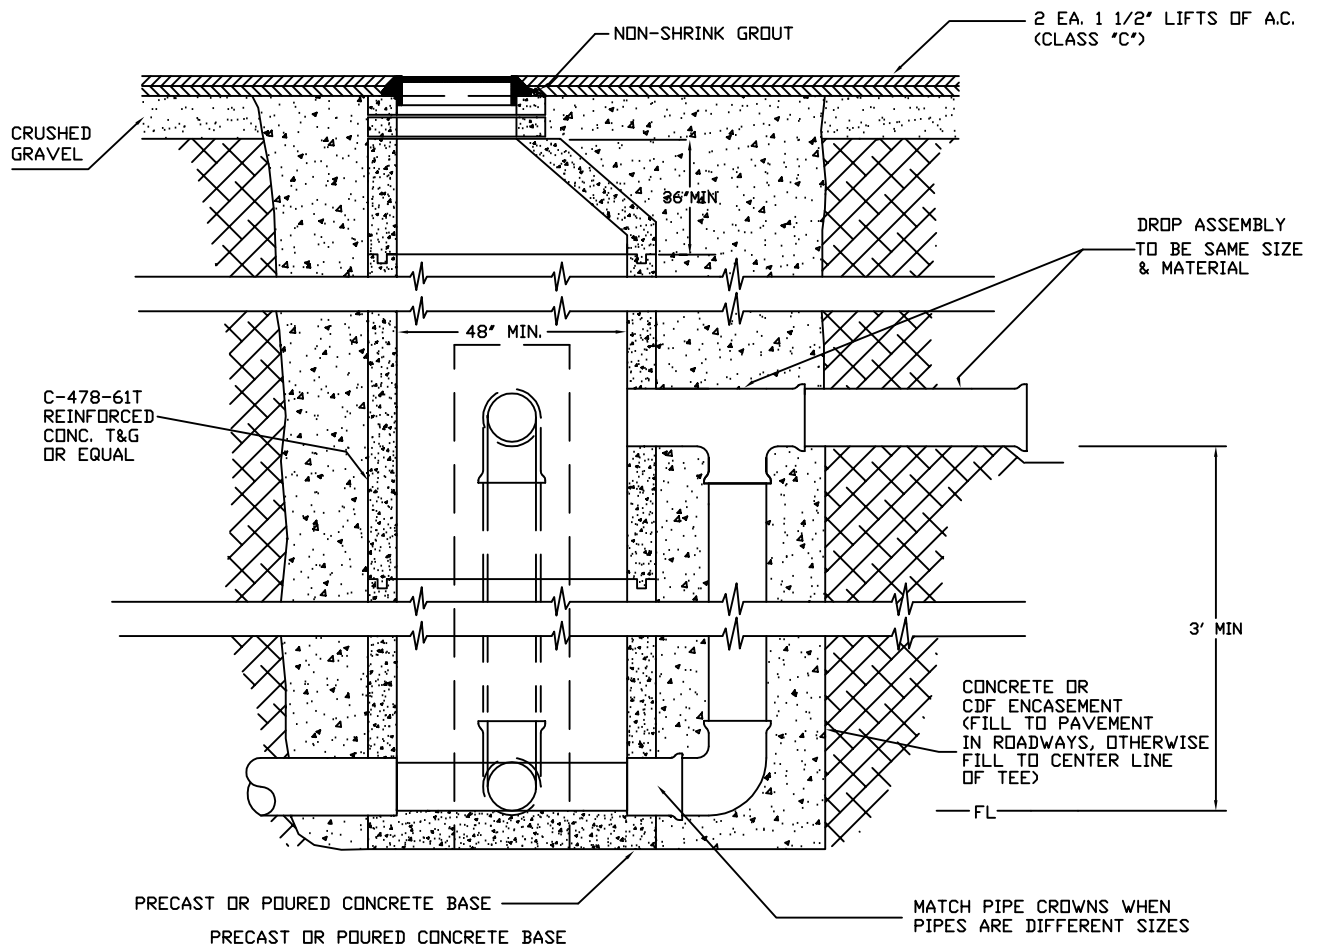

TYPICAL DROP MANHOLE



TITLE: TYP. DROP MANHOLE		SHEET: 9 OF 18	
FILE NAME: SAN-009	DRAWN BY: WDK	REV. DATE: 10/5/94	
SCALE: NOT TO SCALE	DATE: 06/19/2001	CHECKED BY: RHH	