


PLAN



SECTION A-A

GRATE FRAME  
 (FRAME FOR GRATE FOR GB-2  
 CATCHBASIN AND STANDARD DITCH INLET).

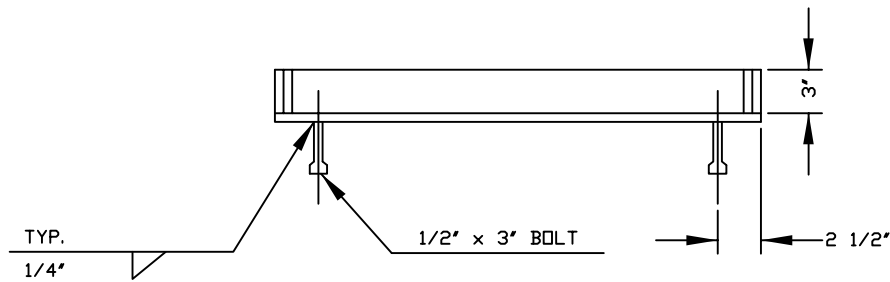

TITLE: GRATE FRAME, GB-2		SHEET: 1 OF 1
FILE NAME: SWM-0007	DRAWN BY: WDK	REV. DATE: 10/11/94
SCALE: NOT TO SCALE	DATE: 8/4/94	CHECKED BY: MDW