


PLAN



SECTION A-A

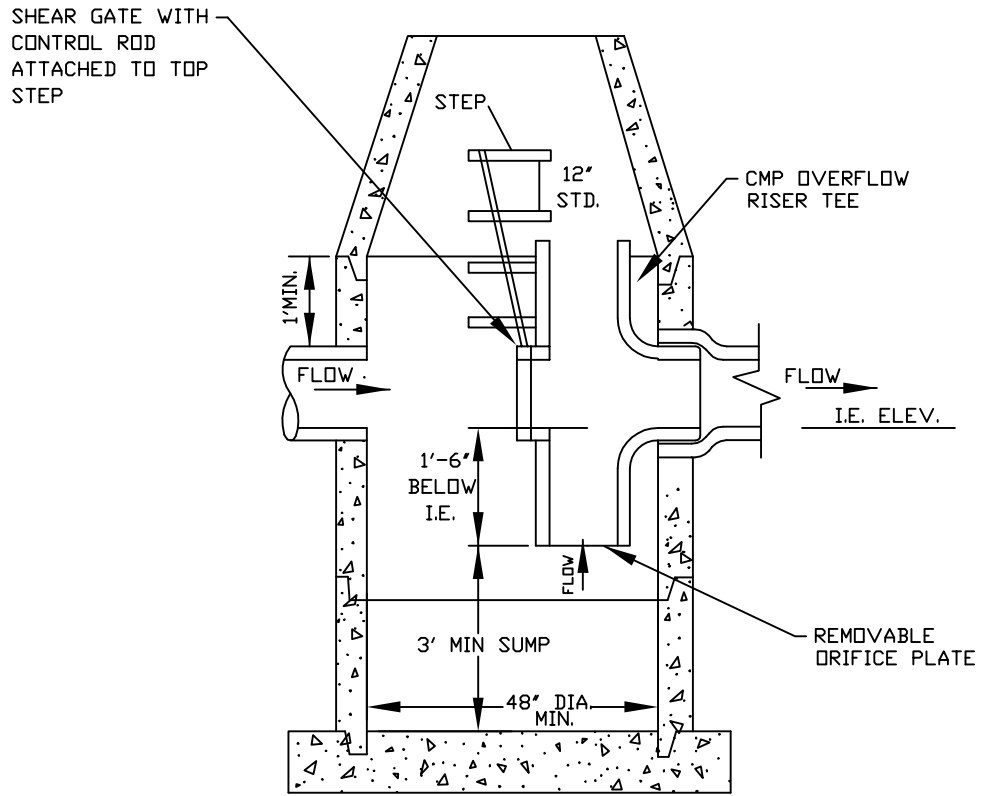

WATER
ENVIRONMENT
SERVICES
A Department of Clackamas County

TITLE: FLOW CONTROL MANHOLE		SHEET: 1 OF 1
FILE NAME: SWM-0010	DRAWN BY: WDK	REV. DATE: 06/28/2001
SCALE: NOT TO SCALE	DATE: 06/28/2001	CHECKED BY: MN